
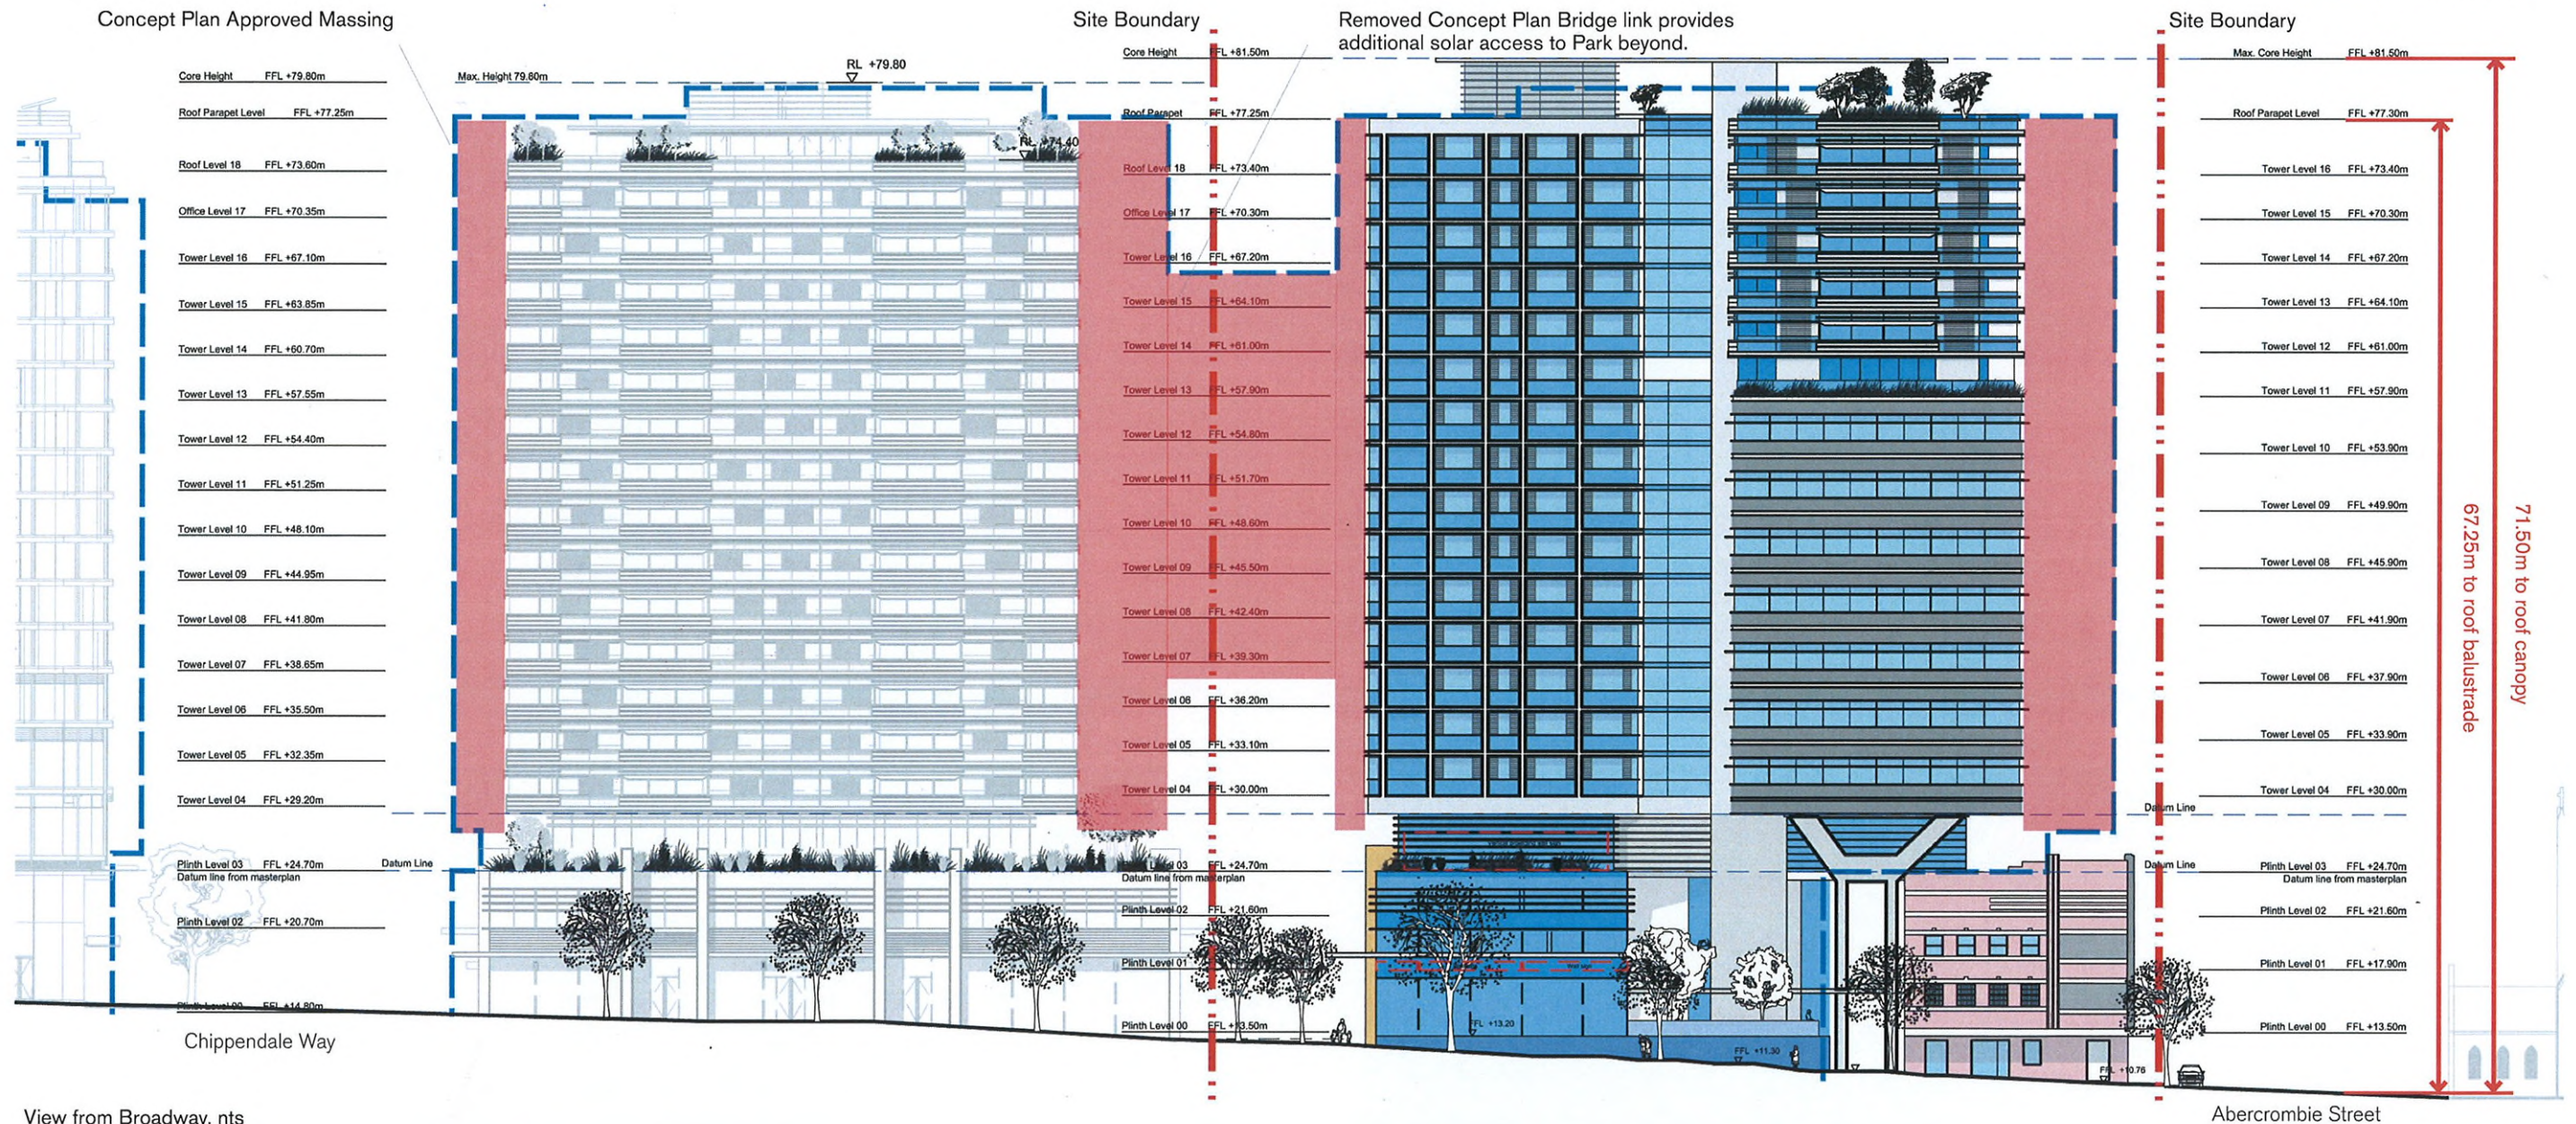



Block 4N - Massing Comparison with Concept Masterplan

 Extent of Concept Plan Massing omitted




View from Broadway, nts

View from South-West

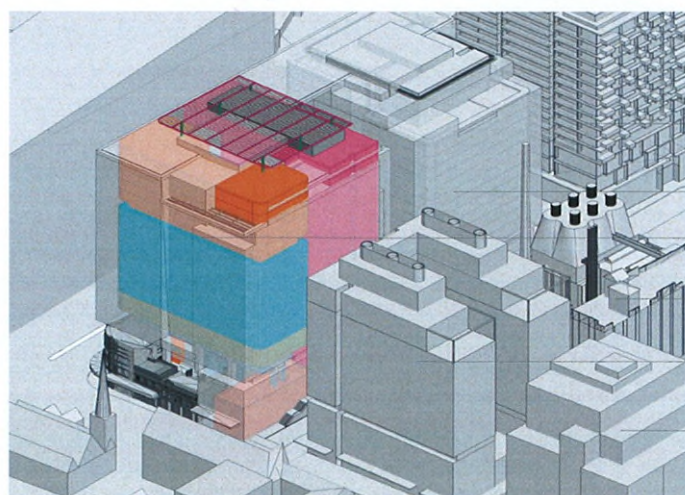



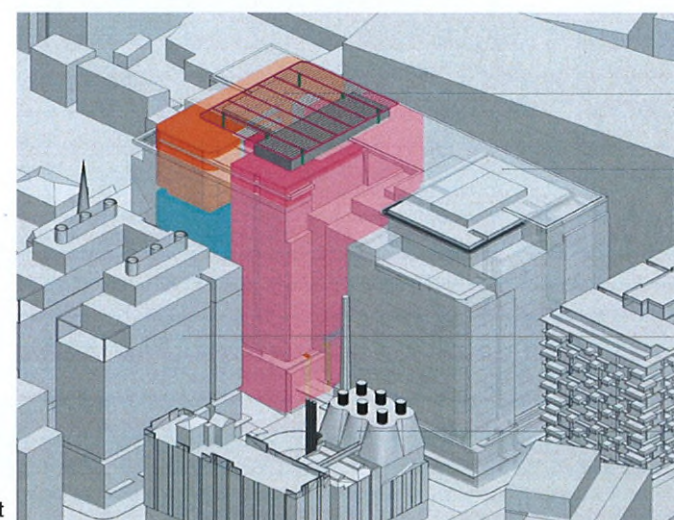

- OCP/Block 2
- Block 1
- Block 4N
- Brewery
- Block 4S
- Block 8

View from South-East



- Block 4N
- Block 1
- OCP/Block 2
- Block 4S
- Brewery

- KEY:
-  Extent of Concept Plan Massing
 -  Extent of Residential Proposed Massing
 -  Extent of Hotel Proposed Massing
 -  Extent of Commercial Proposed Massing